

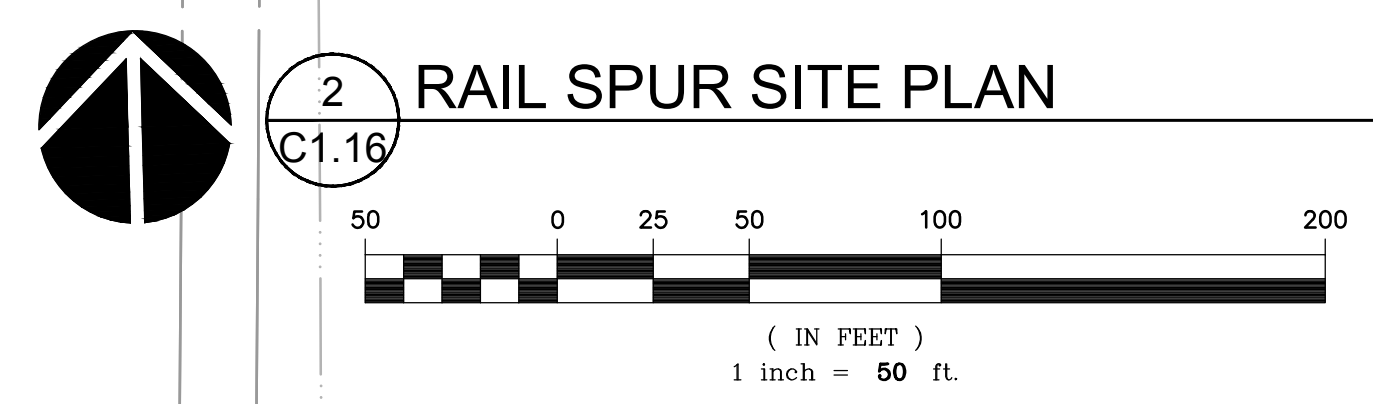


1 RAIL SPUR SITE PLAN

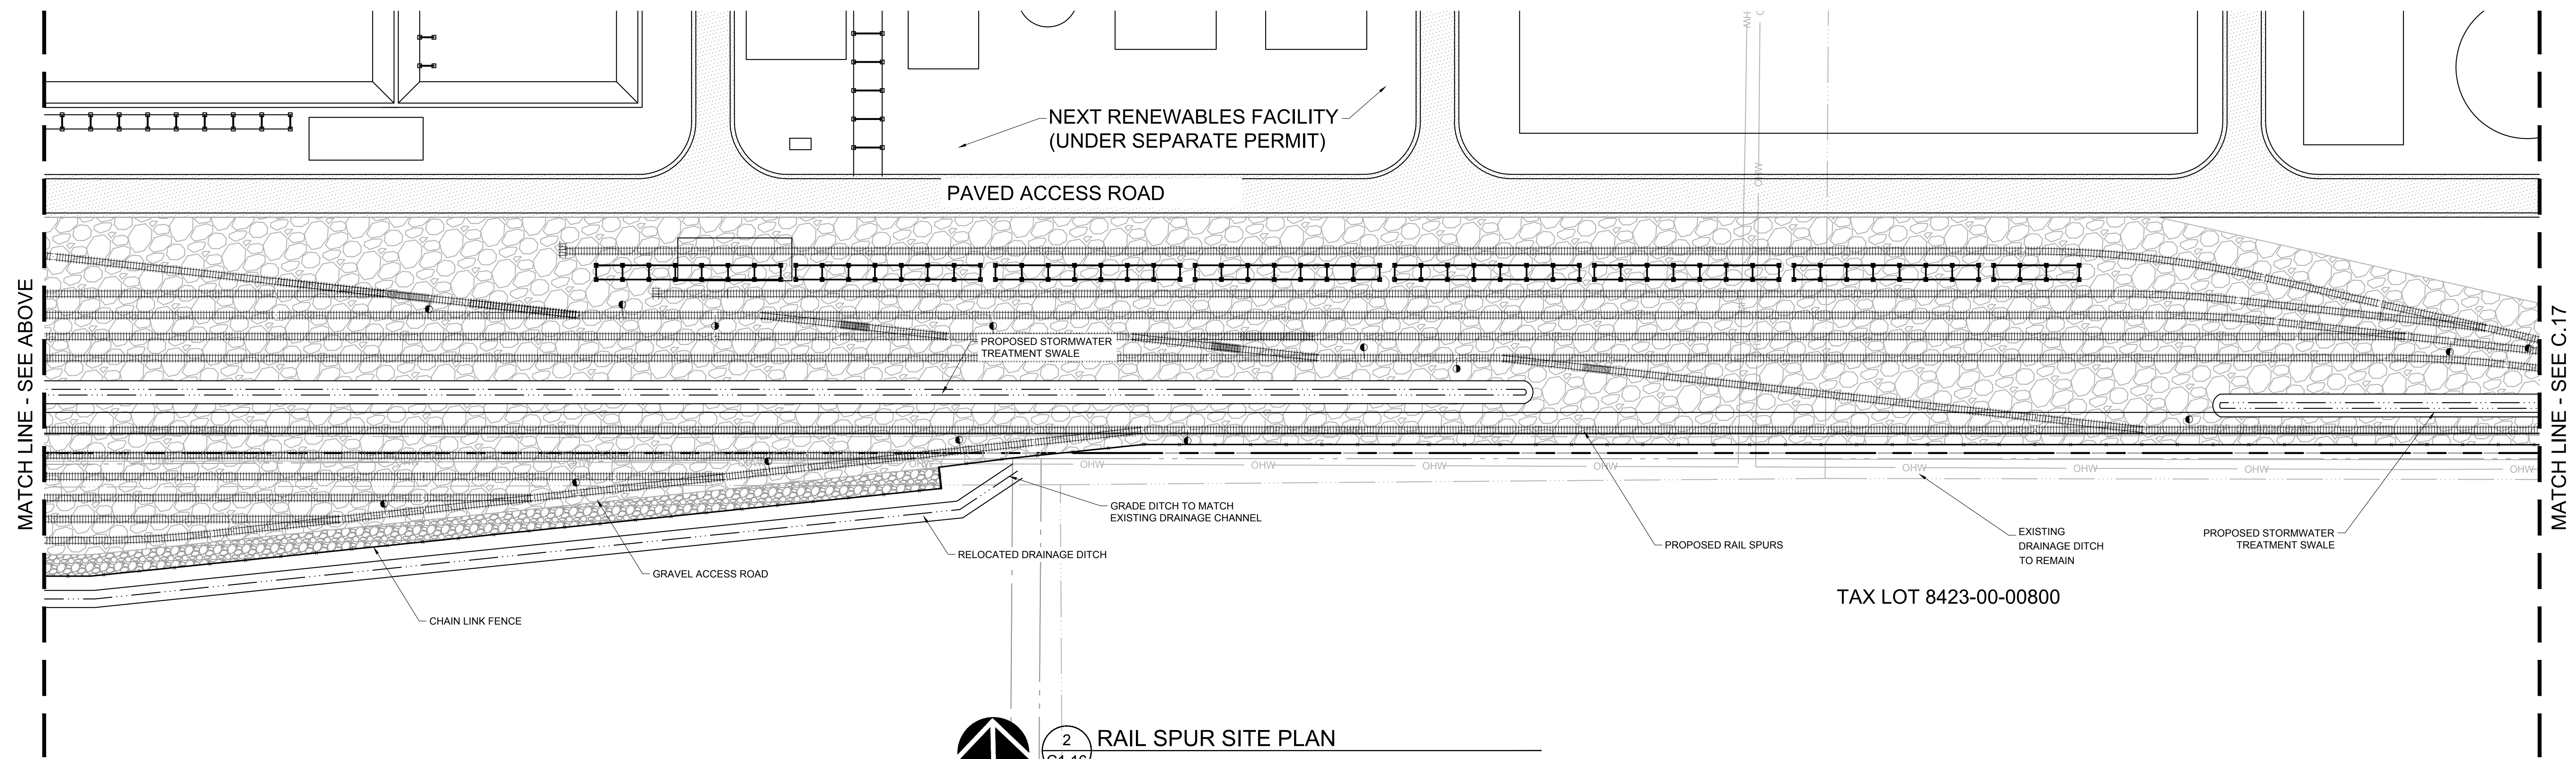

2 RAIL SPUR SITE PLAN

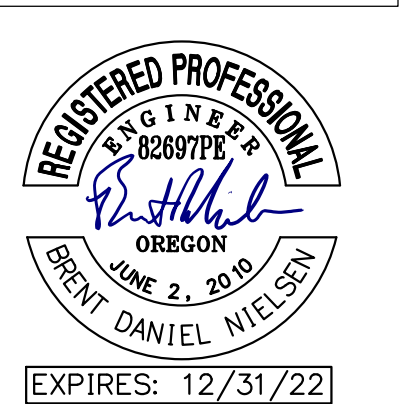

© MACKENZIE 2021
 ALL RIGHTS RESERVED
 THESE DRAWINGS ARE THE PROPERTY OF
 MACKENZIE AND ARE NOT TO BE USED
 OR REPRODUCED IN ANY MANNER
 WITHOUT PRIOR WRITTEN PERMISSION

REVISION SCHEDULE		
Delta	Issued As	Issue Date

SHEET TITLE:
**RAIL SPUR
 SITE PLAN**





DRAWN BY: BMR

CHECKED BY: BDN

SHEET

C1.16

JOB NO. **2200315.01**

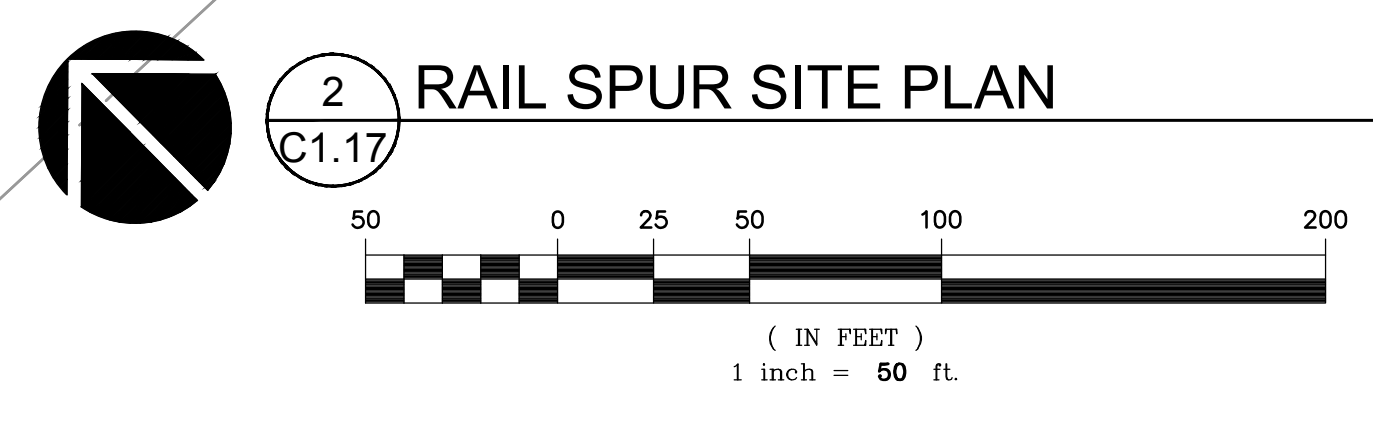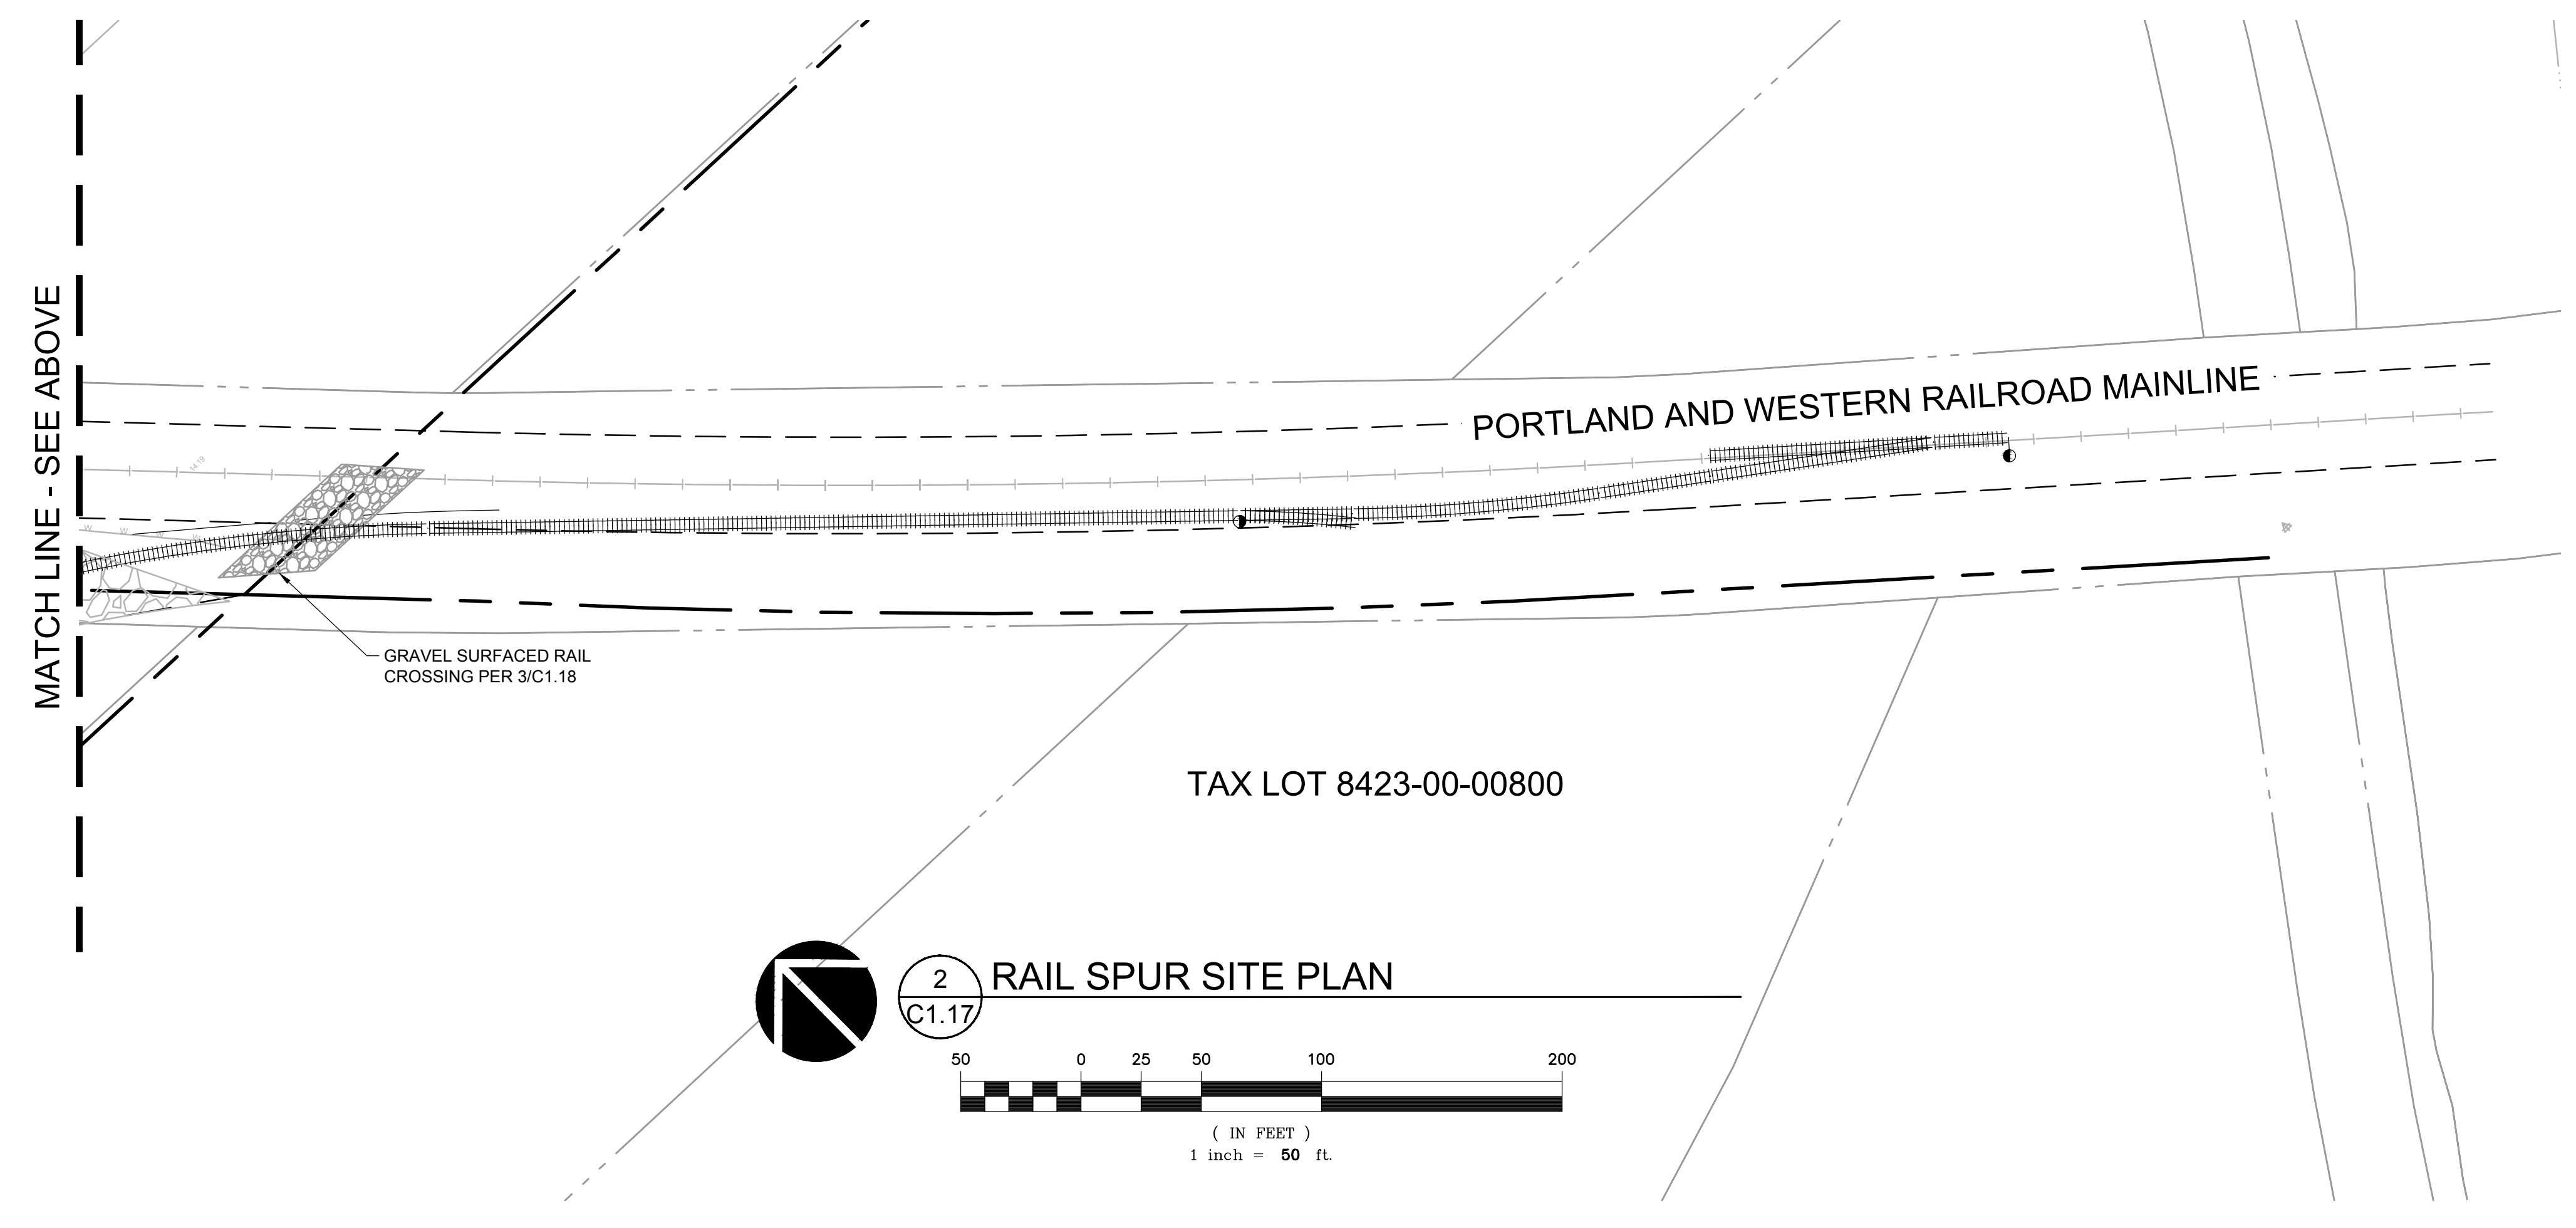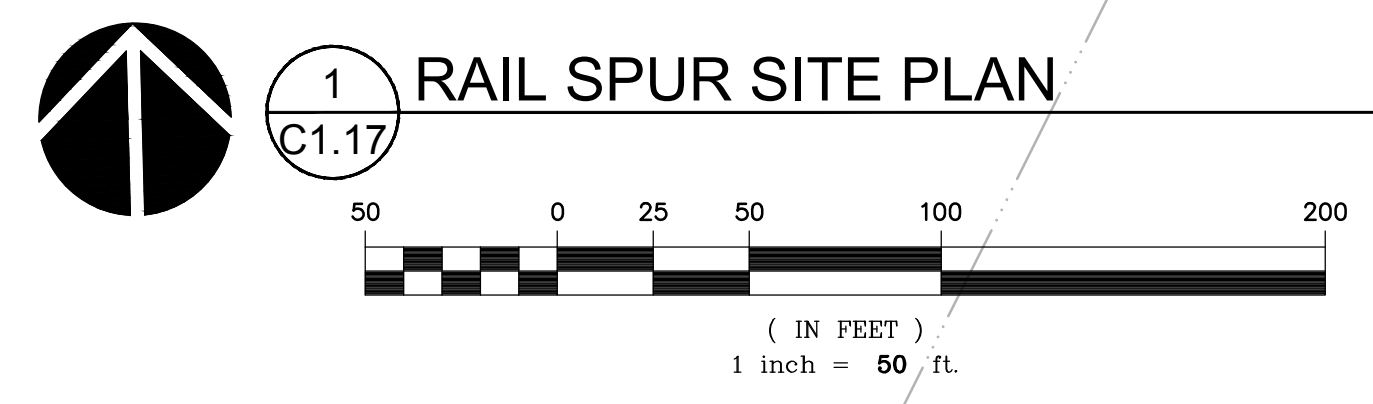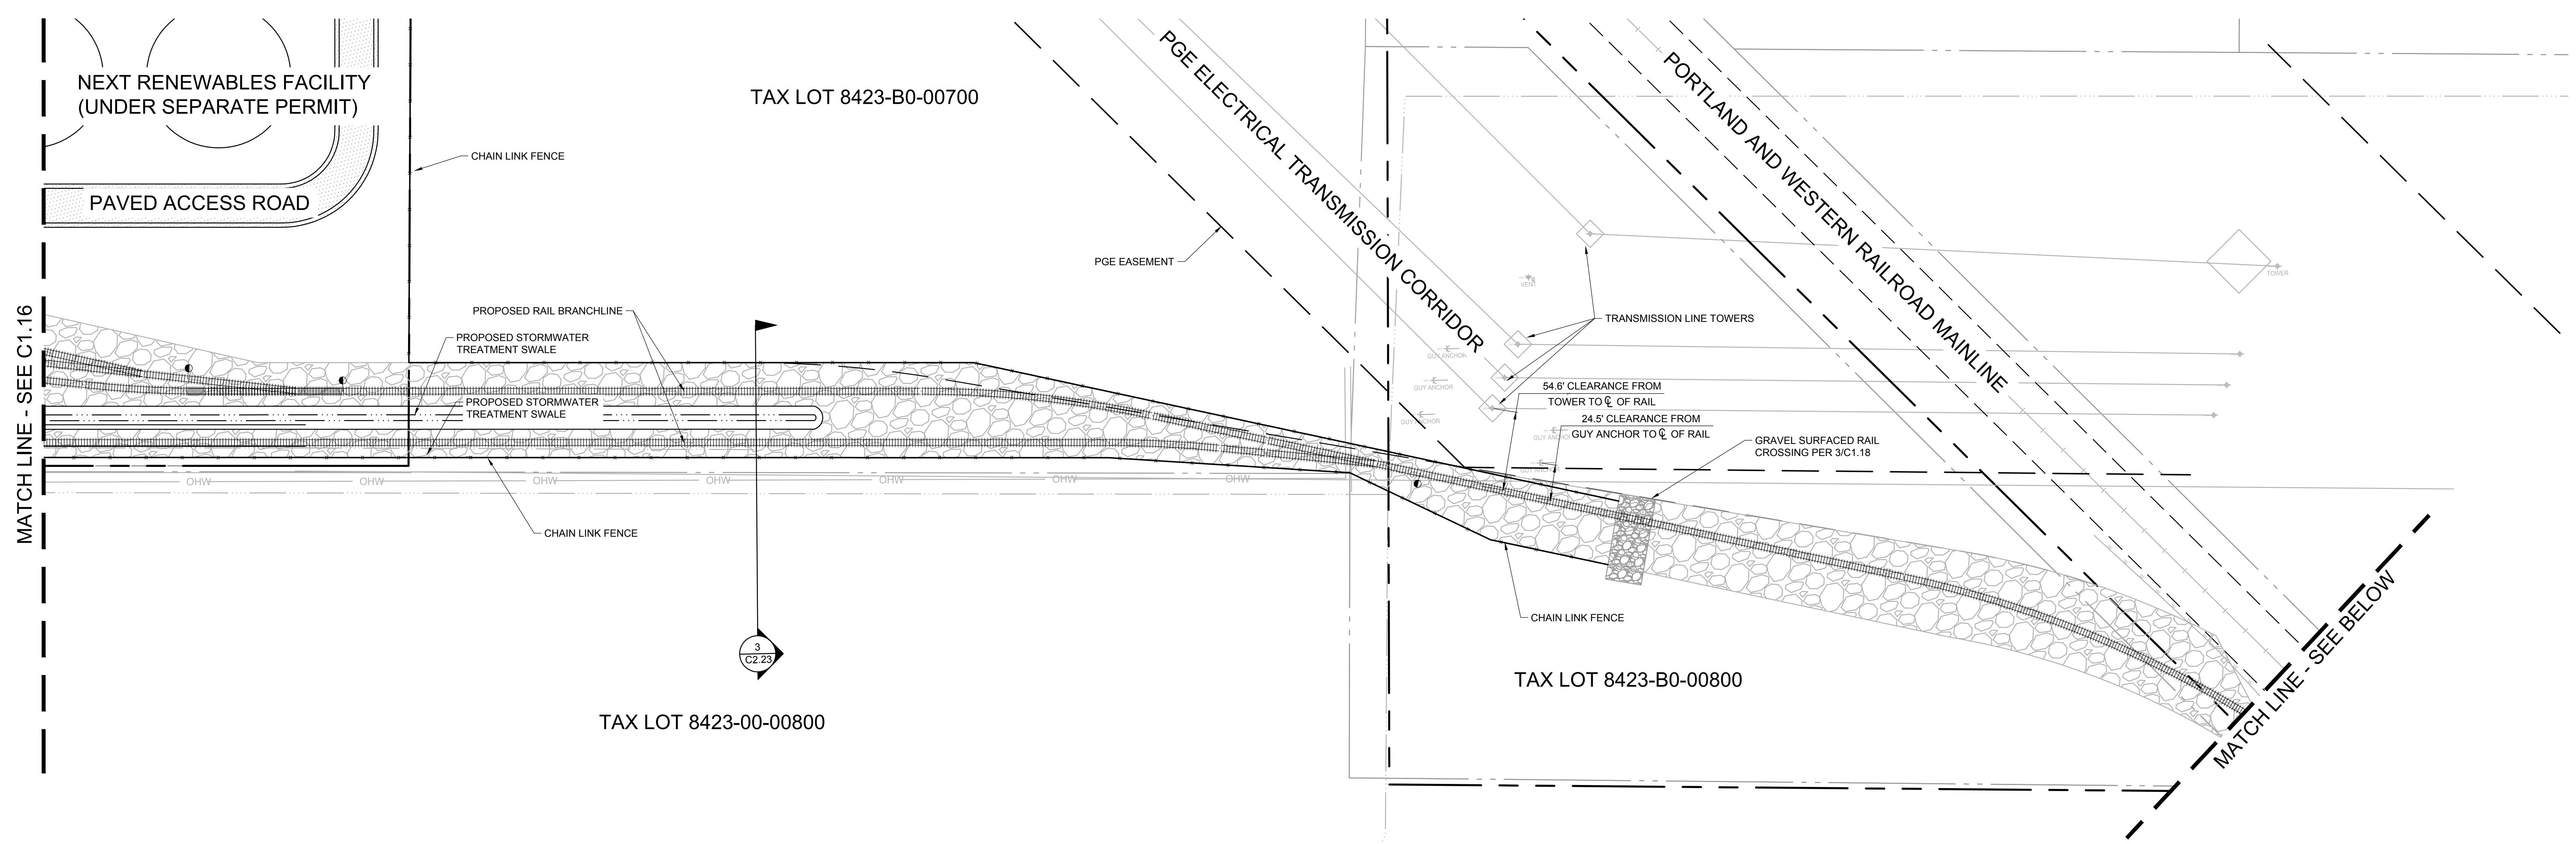

© MACKENZIE 2021
 ALL RIGHTS RESERVED
 THESE DRAWINGS ARE THE PROPERTY OF
 MACKENZIE AND ARE NOT TO BE USED
 OR REPRODUCED IN ANY MANNER
 WITHOUT PRIOR WRITTEN PERMISSION

REVISION SCHEDULE		
Delta	Issued As	Issue Date

SHEET TITLE:
**RAIL SPUR
 SITE PLAN**

DRAWN BY: BMR
 CHECKED BY: BDN
 SHEET

C1.17

JOB NO. **2200315.01**

