



ACCESS ROAD AND RAIL PAGE 1 of 2

9715 SW Buckskin Ter.  
Beaverton, Oregon 97008  
Ph: 503-330-8646  
Email: davemillsconsulting.com

**ACCESS ROAD LEASE PARCEL**  
**PORT OF ST. HELENS TO**  
**NEXT RENEWABLE FUELS OREGON, LLC**

A TRACT OF LAND BEING PART OF THAT TRACT OF LAND DESCRIBED IN QUIT CLAIM DEED TO THE PORT OF ST. HELENS RECORDED MARCH 31, 1966 IN BOOK 161, PAGE 292, COLUMBIA COUNTY DEED RECORDS AND BEING SITUATED IN THE SOUTHEAST ONE QUARTER OF SECTION 21 AND THE SOUTHWEST ONE QUARTER OF SECTION 22, TOWNSHIP 8 NORTH, RANGE 4 WEST, WILLAMETTE MERIDIAN, COLUMBIA COUNTY, OREGON, BEING MORE PARTICULARLY DESCRIBED AS FOLLOWS:

BEGINNING A POINT WHICH BEARS S.88°29'23" E. A DISTANCE OF 3221.59 FEET FROM THE EAST ONE QUARTER CORNER OF SAID SECTION 22 AS SURVEYED BY DAVE MILLS CONSULTING INC. ON JANUARY 12, 2021 AND RECORDED AS CS#6733, COLUMBIA COUNTY SURVEY RECORDS. THENCE N. 01° 46' 56" E. A DISTANCE OF 163.00 FEET; THENCE N. 88° 29' 23" W. A DISTANCE OF 3836.36 FEET TO THE EASTERLY RIGHT OF WAY LINE CHARLES HERMO ROAD AS DESCRIBED IN DEDICATION DEED TO COLUMBIA COUNTY RECORDED AS DOC. # 2008-008404, COLUMBIA COUNTY DEED RECORDS ; THENCE ALONG SAID RIGHT OF WAY LINE ON A NON TANGENT 5030.00 FOOT RADIUS CONCAVED WESTERLY THROUGH A CENTRAL ANGLE OF 1°54'39" ( CHORD BEARS S. 12°08'14" E, A DISTANCE OF 167.74 FEET) AN ARC DISTANCE OF 167.74 FEET TO THE EAST WEST CENTERLINE OF SAID SECTIONS 21 AND 22; THENCE ALONG SAID CENTERLINES S. 88°29'23" E. A DISTANCE OF 3796.01 FEET TO THE POINT OF BEGINNING.

THE ABOVE DESCRIBED TRACT **CONTAINS 14.28 ACRES MORE OR LESS**


THE BASIS OF BEARINGS OF THIS LEGAL DESCRIPTION IS NAD 83(1998) HOLDING NGS STATION "CLATS". COORDINATES ARE LDP.



*David W. Mills* 3/19/21



**NEXT RENEWABLE FUELS GROUP LLC**

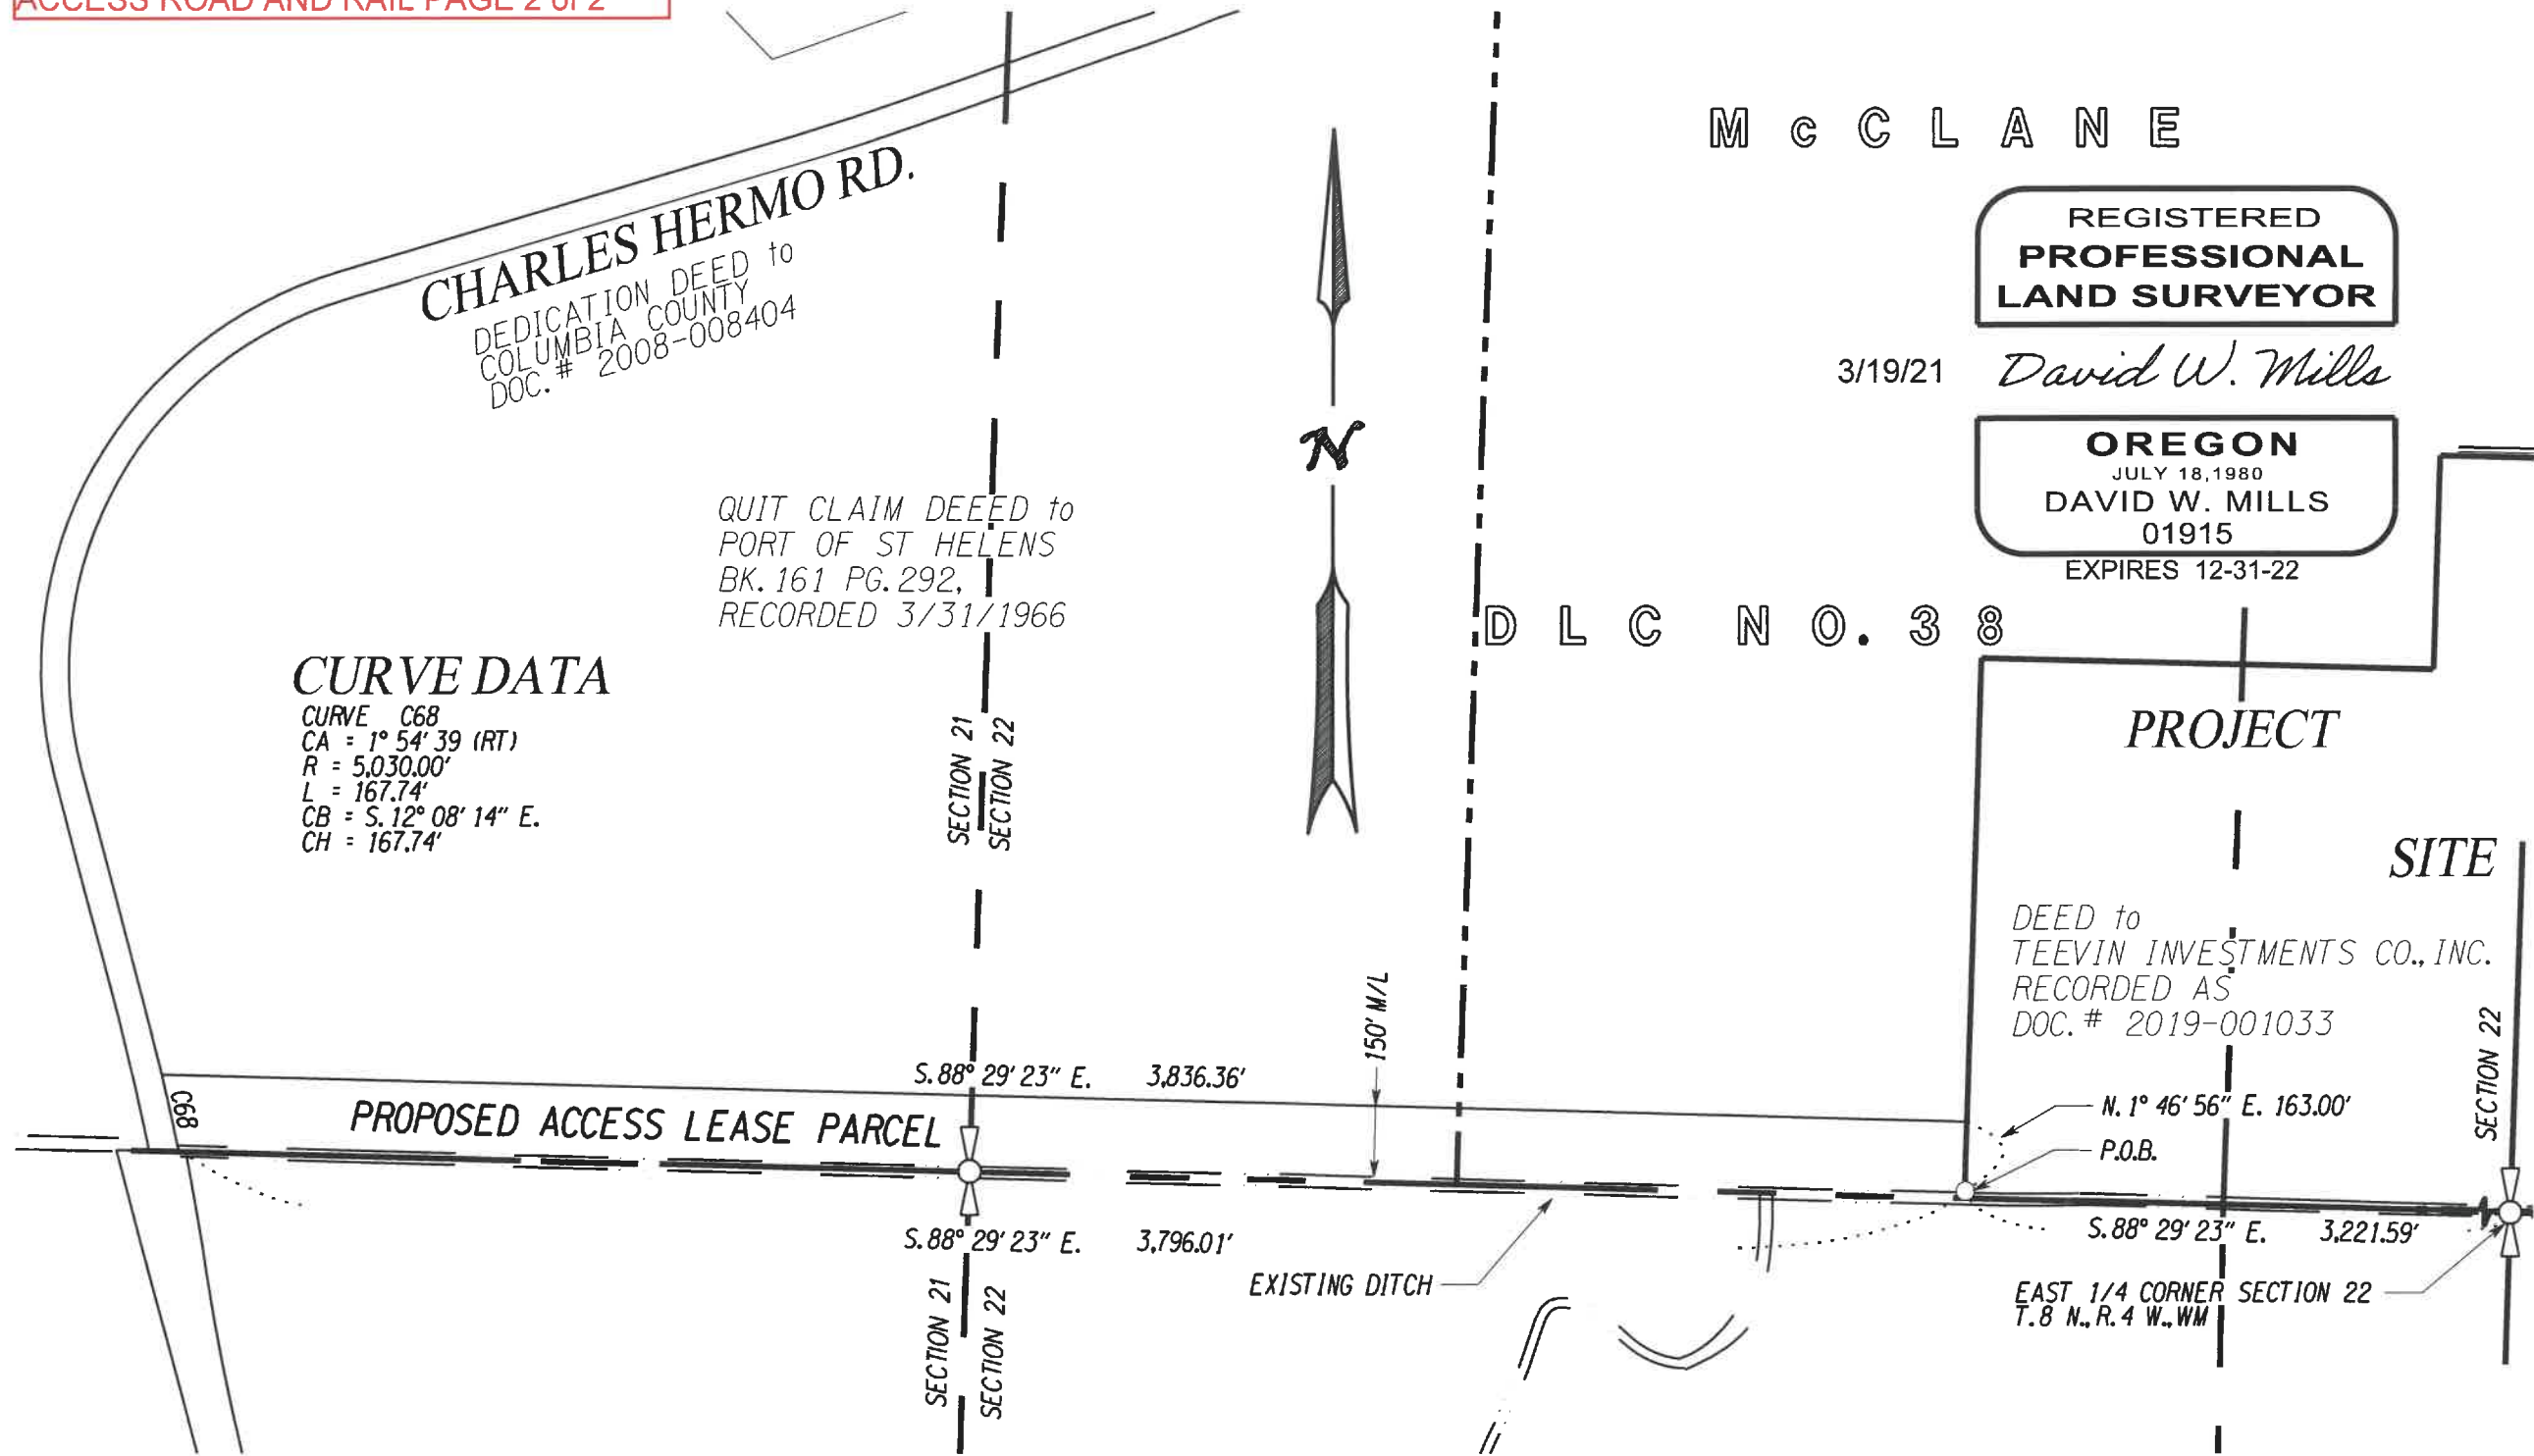

**PROFESSIONAL LAND SURVEYING**  
9715 SW BUCKSKIN TER.,  
BEAVERTON, OR 97008

**Dave Mills**  
Consulting Inc.

PHONE  
503-330-8646

dave@davemillsconsulting.com

**NEXT RENEWABLE FUELS OREGON, LLC**  
**PROPOSED ACCESS LEASE PARCEL**  
in the  
SW 1/4 OF SECTION 22 & SE 1/4 OF SECTION 21, T. 8 N., R. 4 W., WM  
COLUMBIA COUNTY, OREGON

JOB NO: 09-08  
SCALE: 1" = 500'  
FILE: ACCESS ESMT.DGN  
DATE: 03/05/2021 REVISED 3/7/21 & 3/19/21

SHEET 1 OF 1