
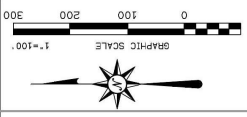


APPENDIX F

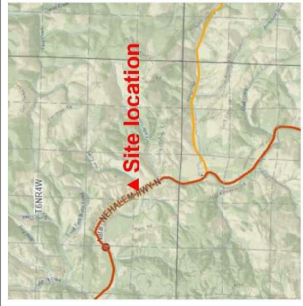


RAIN RIVER
 STORMWATER SOLUTIONS
 10 BOX 823 RIVERVIEW, VA 24461
 (800) 551-0123
 RAINWATER@STORMWATERSOLUTIONS.COM

DATE: FEBRUARY 1st 2026

HG MINISTRIES YOUTH CAMP
 DRAINAGE PLAN



SHEET 5

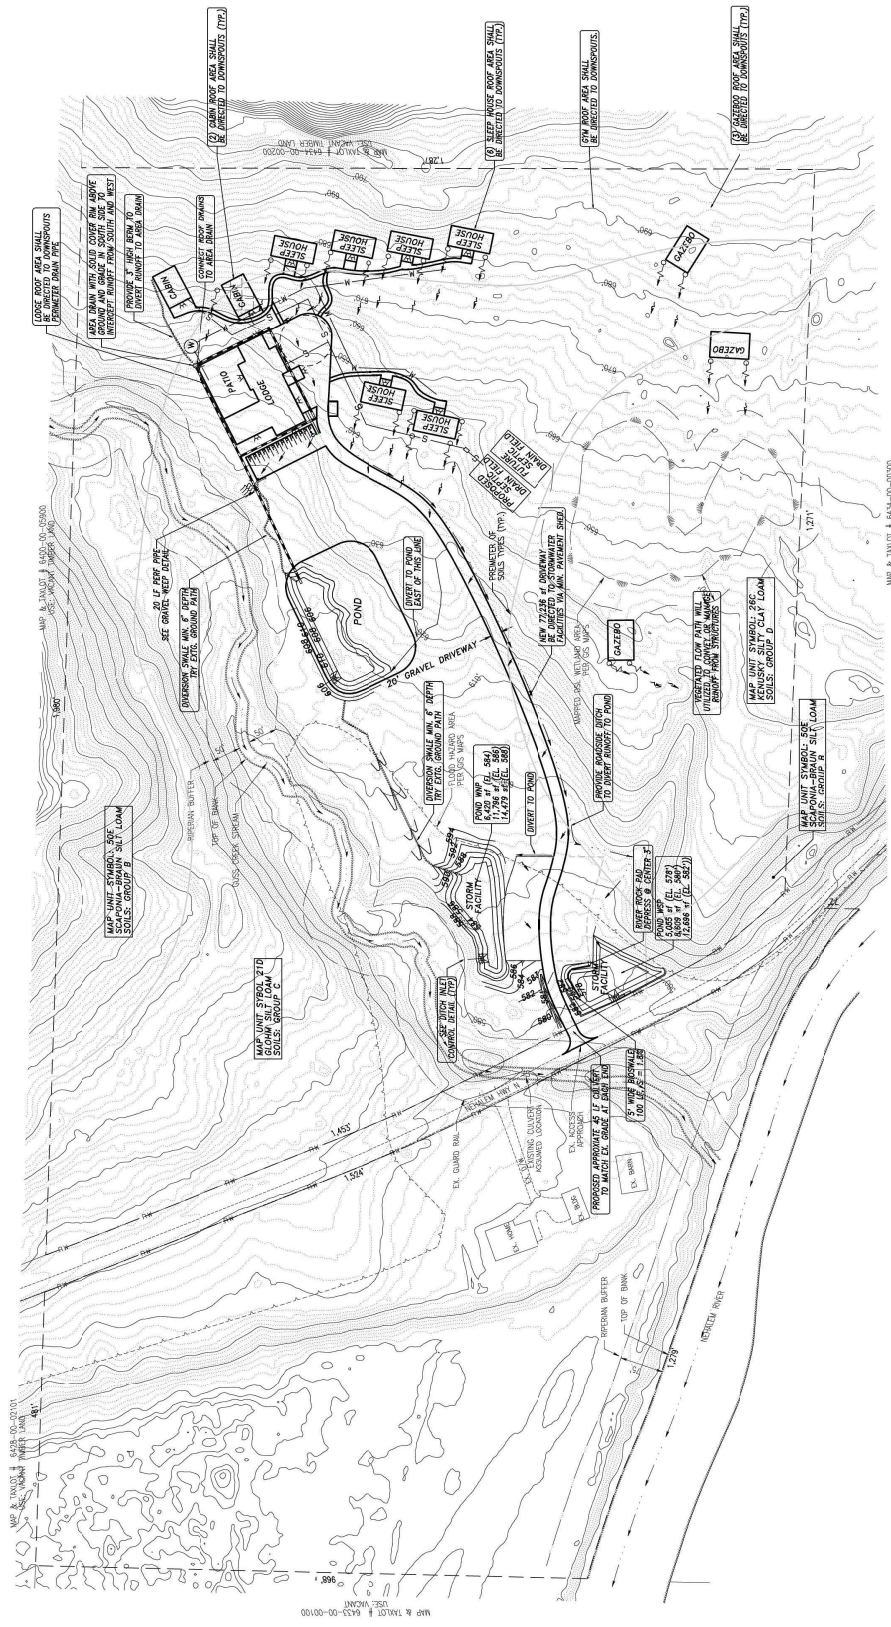

SITE DATA:
 - MAP ID # 6433-00-00600 & 6433-00-00100
 - ADDRESS: 6433 MINISTRIES AVE, RIVERVIEW, VA 24461
 - PERMITS: 6433-00-00600 & 6433-00-00100
 - PREPARED BY: STORMWATER SOLUTIONS

STORM NOTE:
 TO THE BEST OF MY KNOWLEDGE ALL THE INFORMATION REQUIRED BY ORDINANCE 2001-10 HAS BEEN INCLUDED IN PRELIMINARY STORMWATER SCAN AND STORMWATER REPORT DEMONSTRATING PROPOSED SOLUTIONS THAT ARE FEASIBLE. REFER TO STORM REPORT FOR ANALYSIS DOCUMENTS.