


**APPENDIX H**

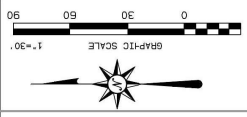


**RAIN RIVER**  
 STORMWATER SOLUTIONS  
 10 BOX 483 RIVERVIEW, VA 24464  
 (800) 551-8225  
 RAINWATER@STORMWATERSOLUTIONS.COM

DATE: FEBRUARY 1st 2026

LANDSCAPE PLAN  
 HG MINISTRIES YOUTH CAMP

SHEET 6

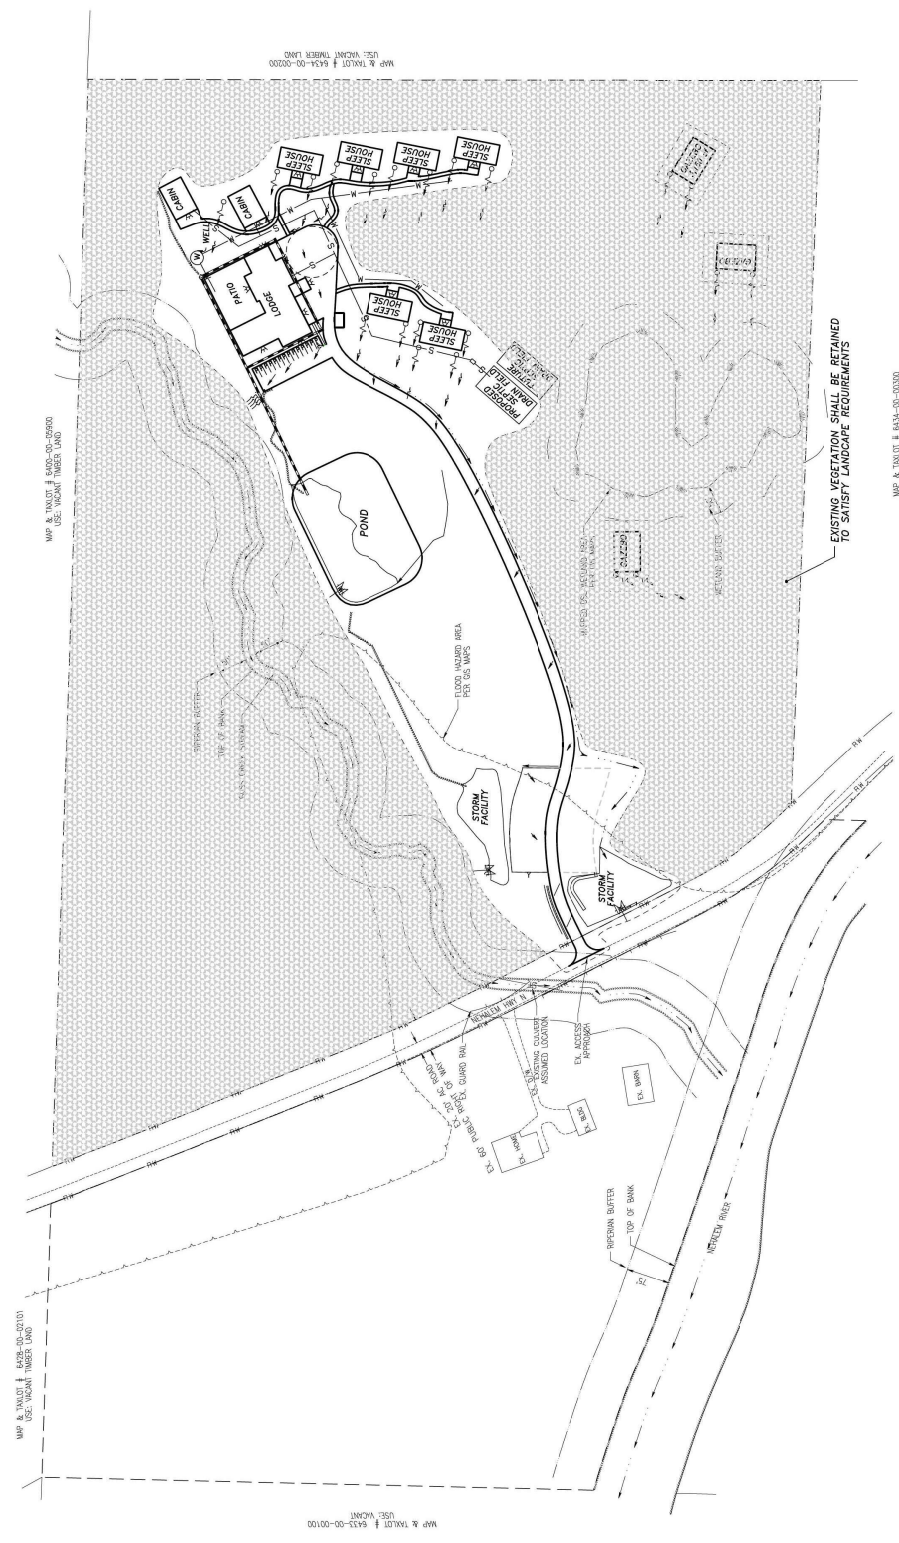

**SITE DATA:**  
 - MAP ID # 6434-00-00000 & 6433-00-00100  
 - ADDRESS: 6669 METAL ED HWY N  
 - AREA: 7.4 ACRES  
 - PERMITS: 7, 8, 9, 25

**LANDSCAPE NOTE:**  
 A FINAL LANDSCAPE PLAN WILL BE PREPARED PRIOR TO FINAL APPROVAL

EXISTING VEGETATION SHALL BE RETAINED TO SATISFY LANDSCAPE REQUIREMENTS