


APPENDIX K

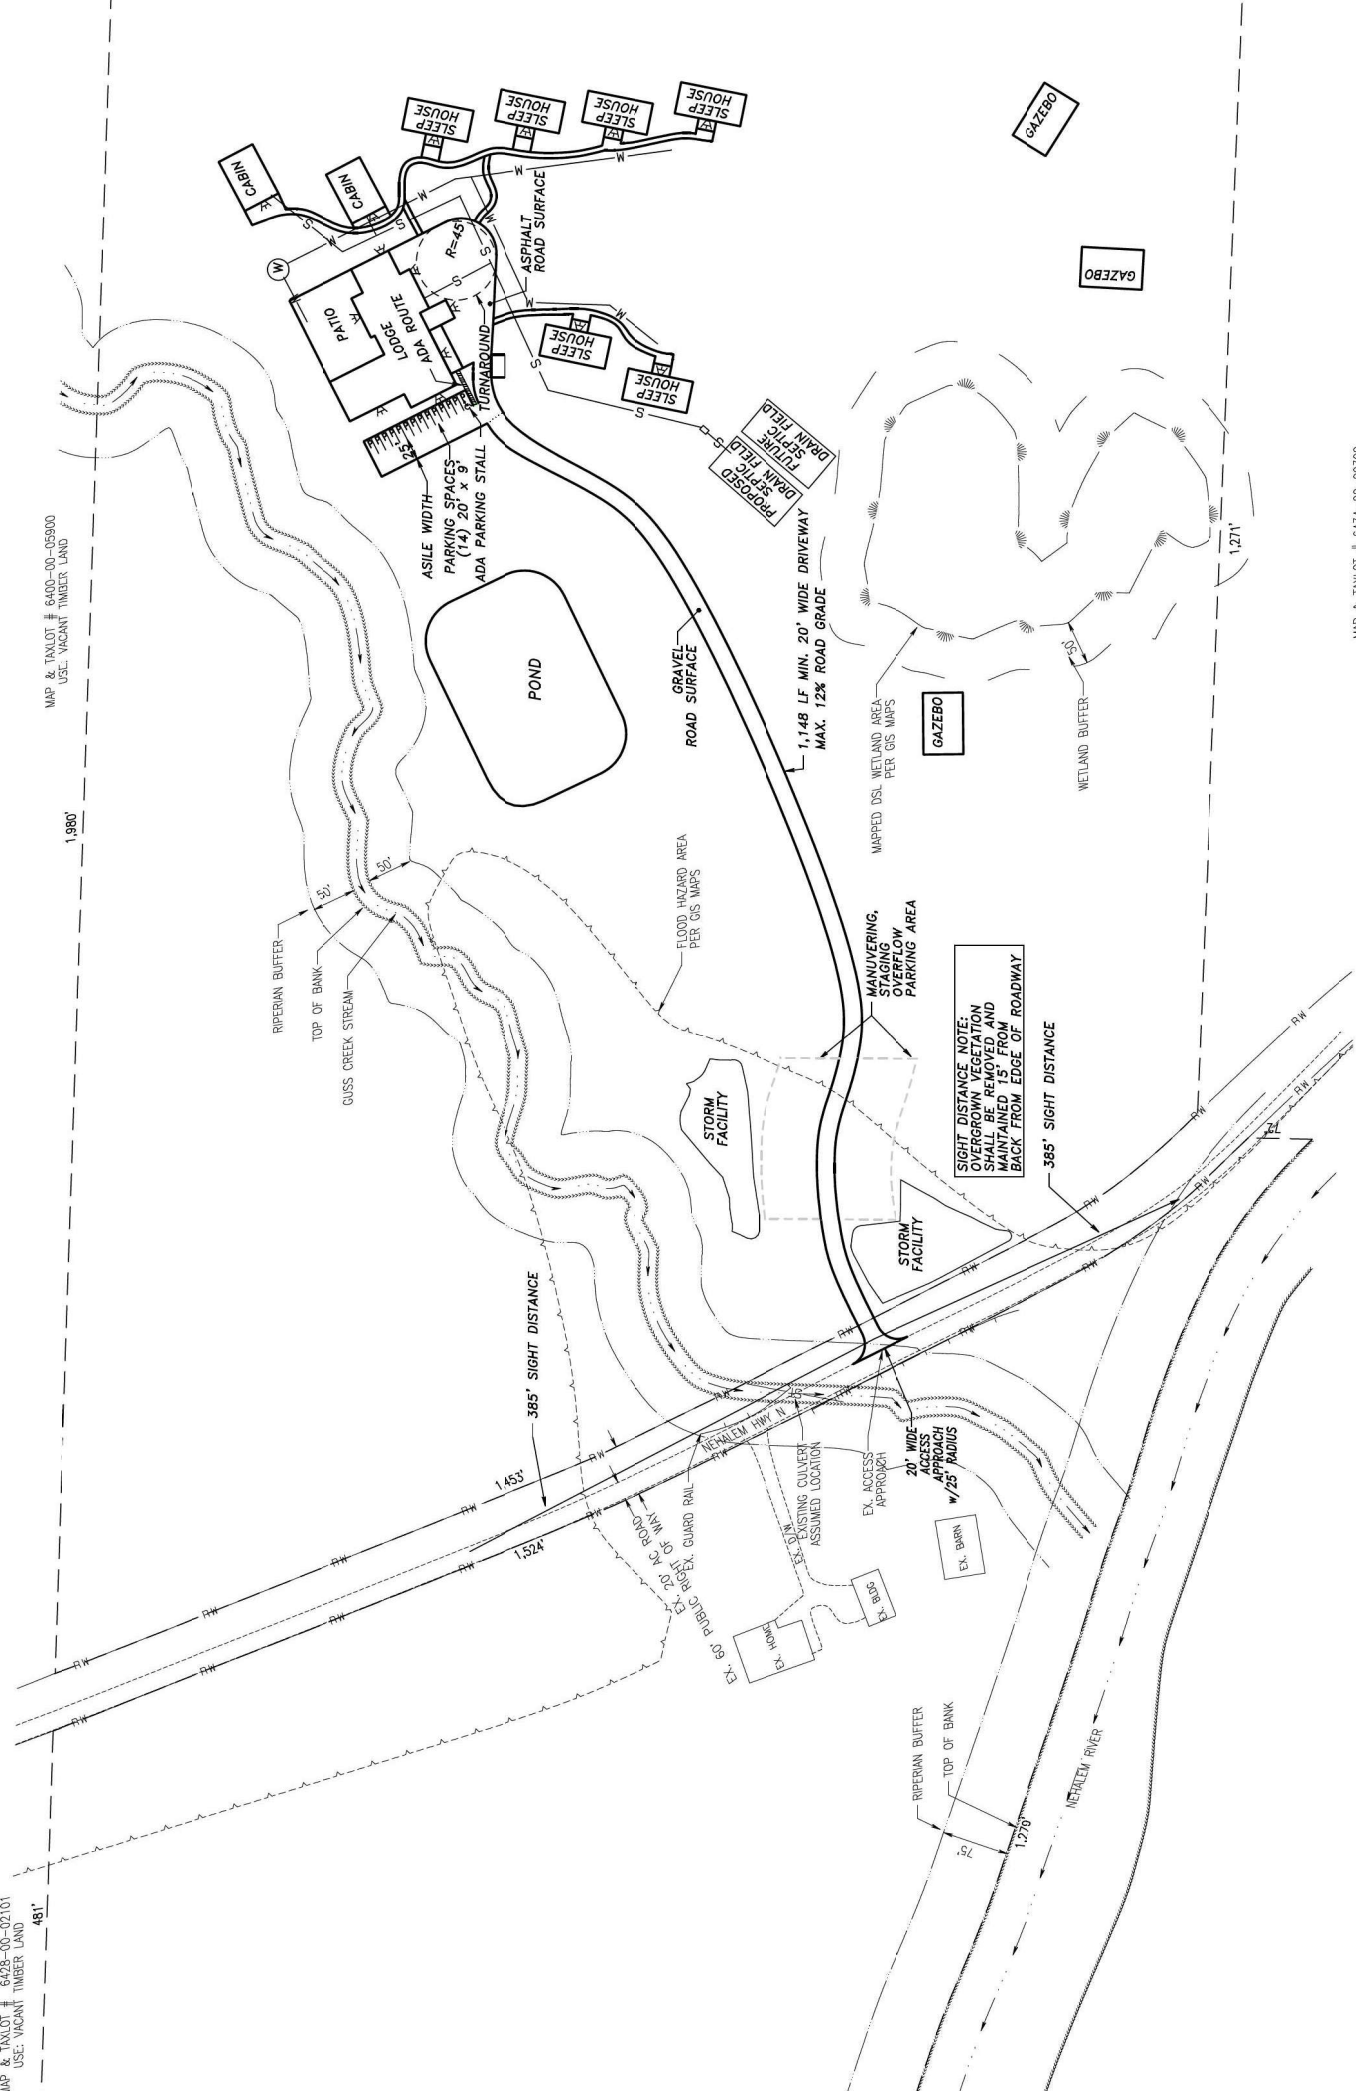

SIGHT DISTANCE NOTE:
OVERGROWN VEGETATION
SHALL BE REMOVED AND
MAINTAINED 15' FROM
BACK FROM EDGE OF ROADWAY

385' SIGHT DISTANCE

385' SIGHT DISTANCE

1,278'

75'


1,148 LF MIN. 20' WIDE DRIVEWAY
MAX. 12% ROAD GRADE

FLOOD HAZARD AREA

MAPPED DSL WETLAND AREA

WETLAND BUFFER

RIFERIAN BUFFER

TOP OF BANK

GUSS CREEK STREAM

30'

33'

30'

30'

